



Size table	S	M	L	XL
Row Spacing	650mm	700mm	750mm	800mm

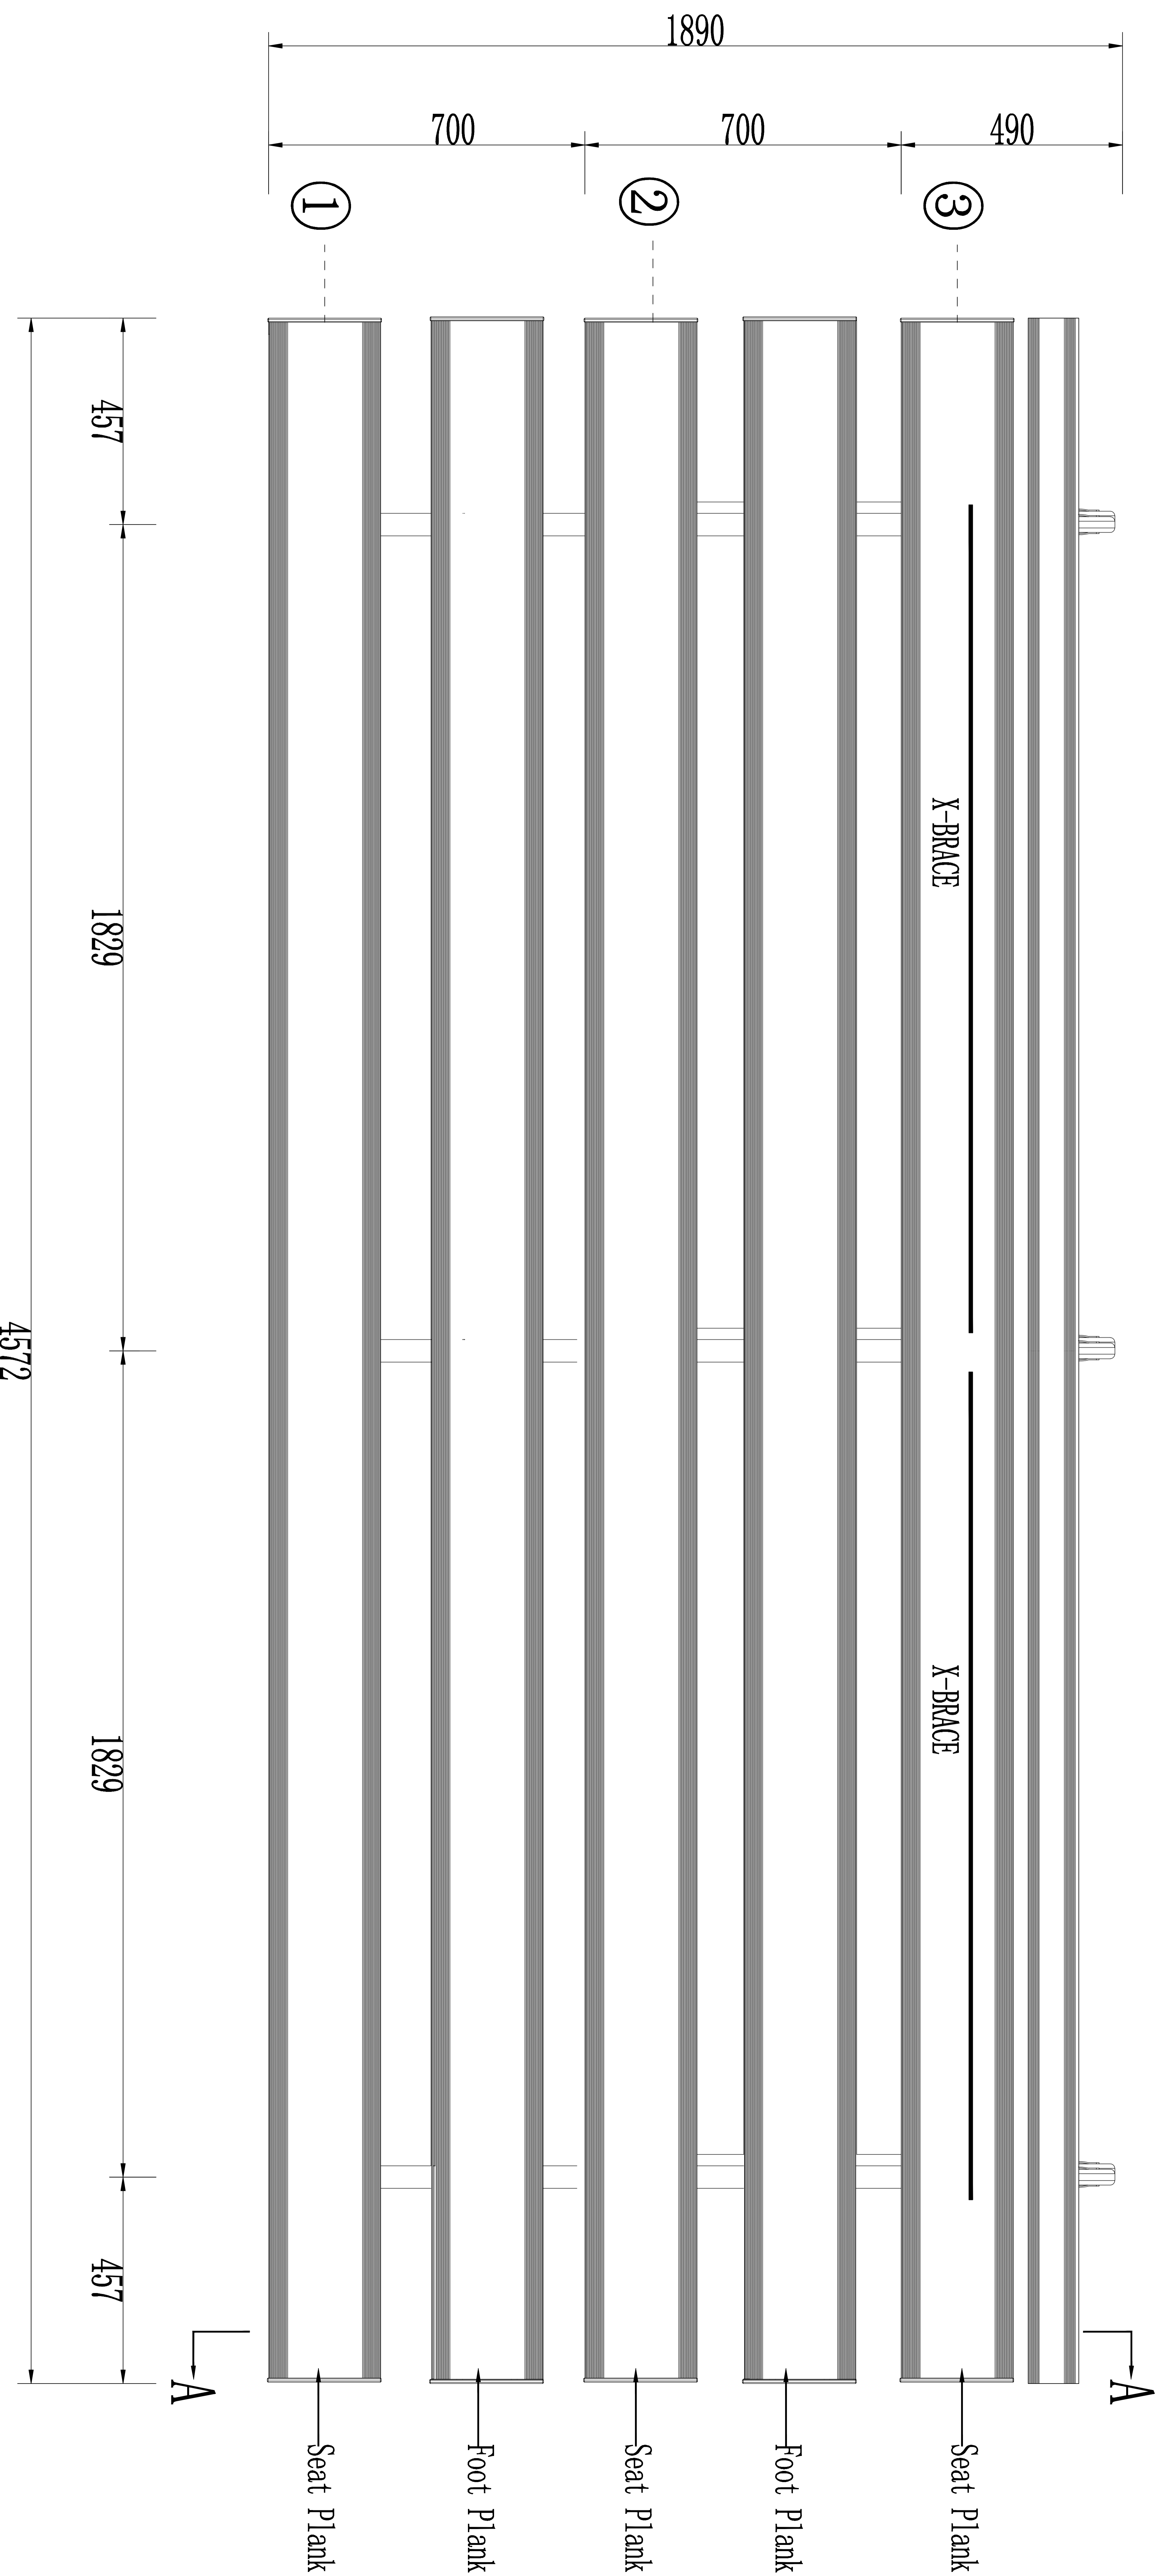

SEATING PLAN

UNIT : mm

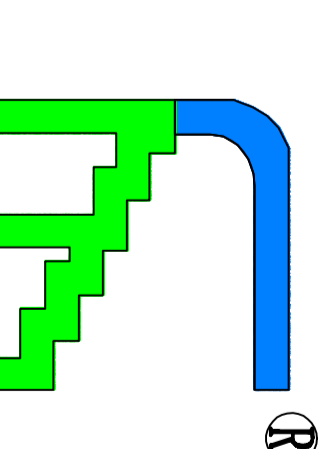

Mountain bleacher

SCALE	1:100	ID	3F-W700-F397-S291-B250
DATE	2020/7/27	https://www.mountainbleacher.com	
DESIGN	Mr. Lau	Tel: 008615070297138 / 00861887922225	
CHECK	Mr. Cheung	E-mail: dong@mountainbleacher.com	
TITLE		NO.	1